

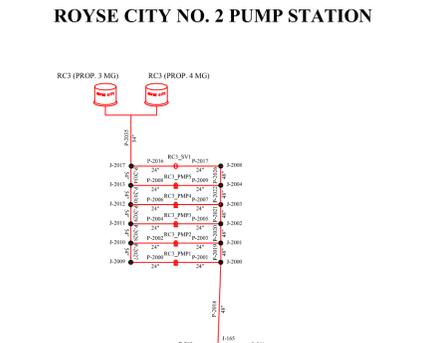
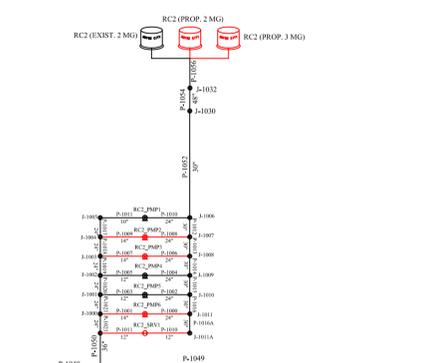
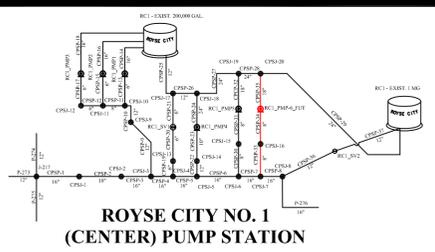


PLOTTED BY: JULIAN LE ON 3/26/2021
PLOT STYLE: ----
PLOT SCALE: 1:1
H:\Projects\Roysse City\2018116 W&W Master Plan & Impact Fee Update 2019\Bases\Roysse City 2019 Water Master Plan.dwg
REVISED: 3/23/21 - JLE

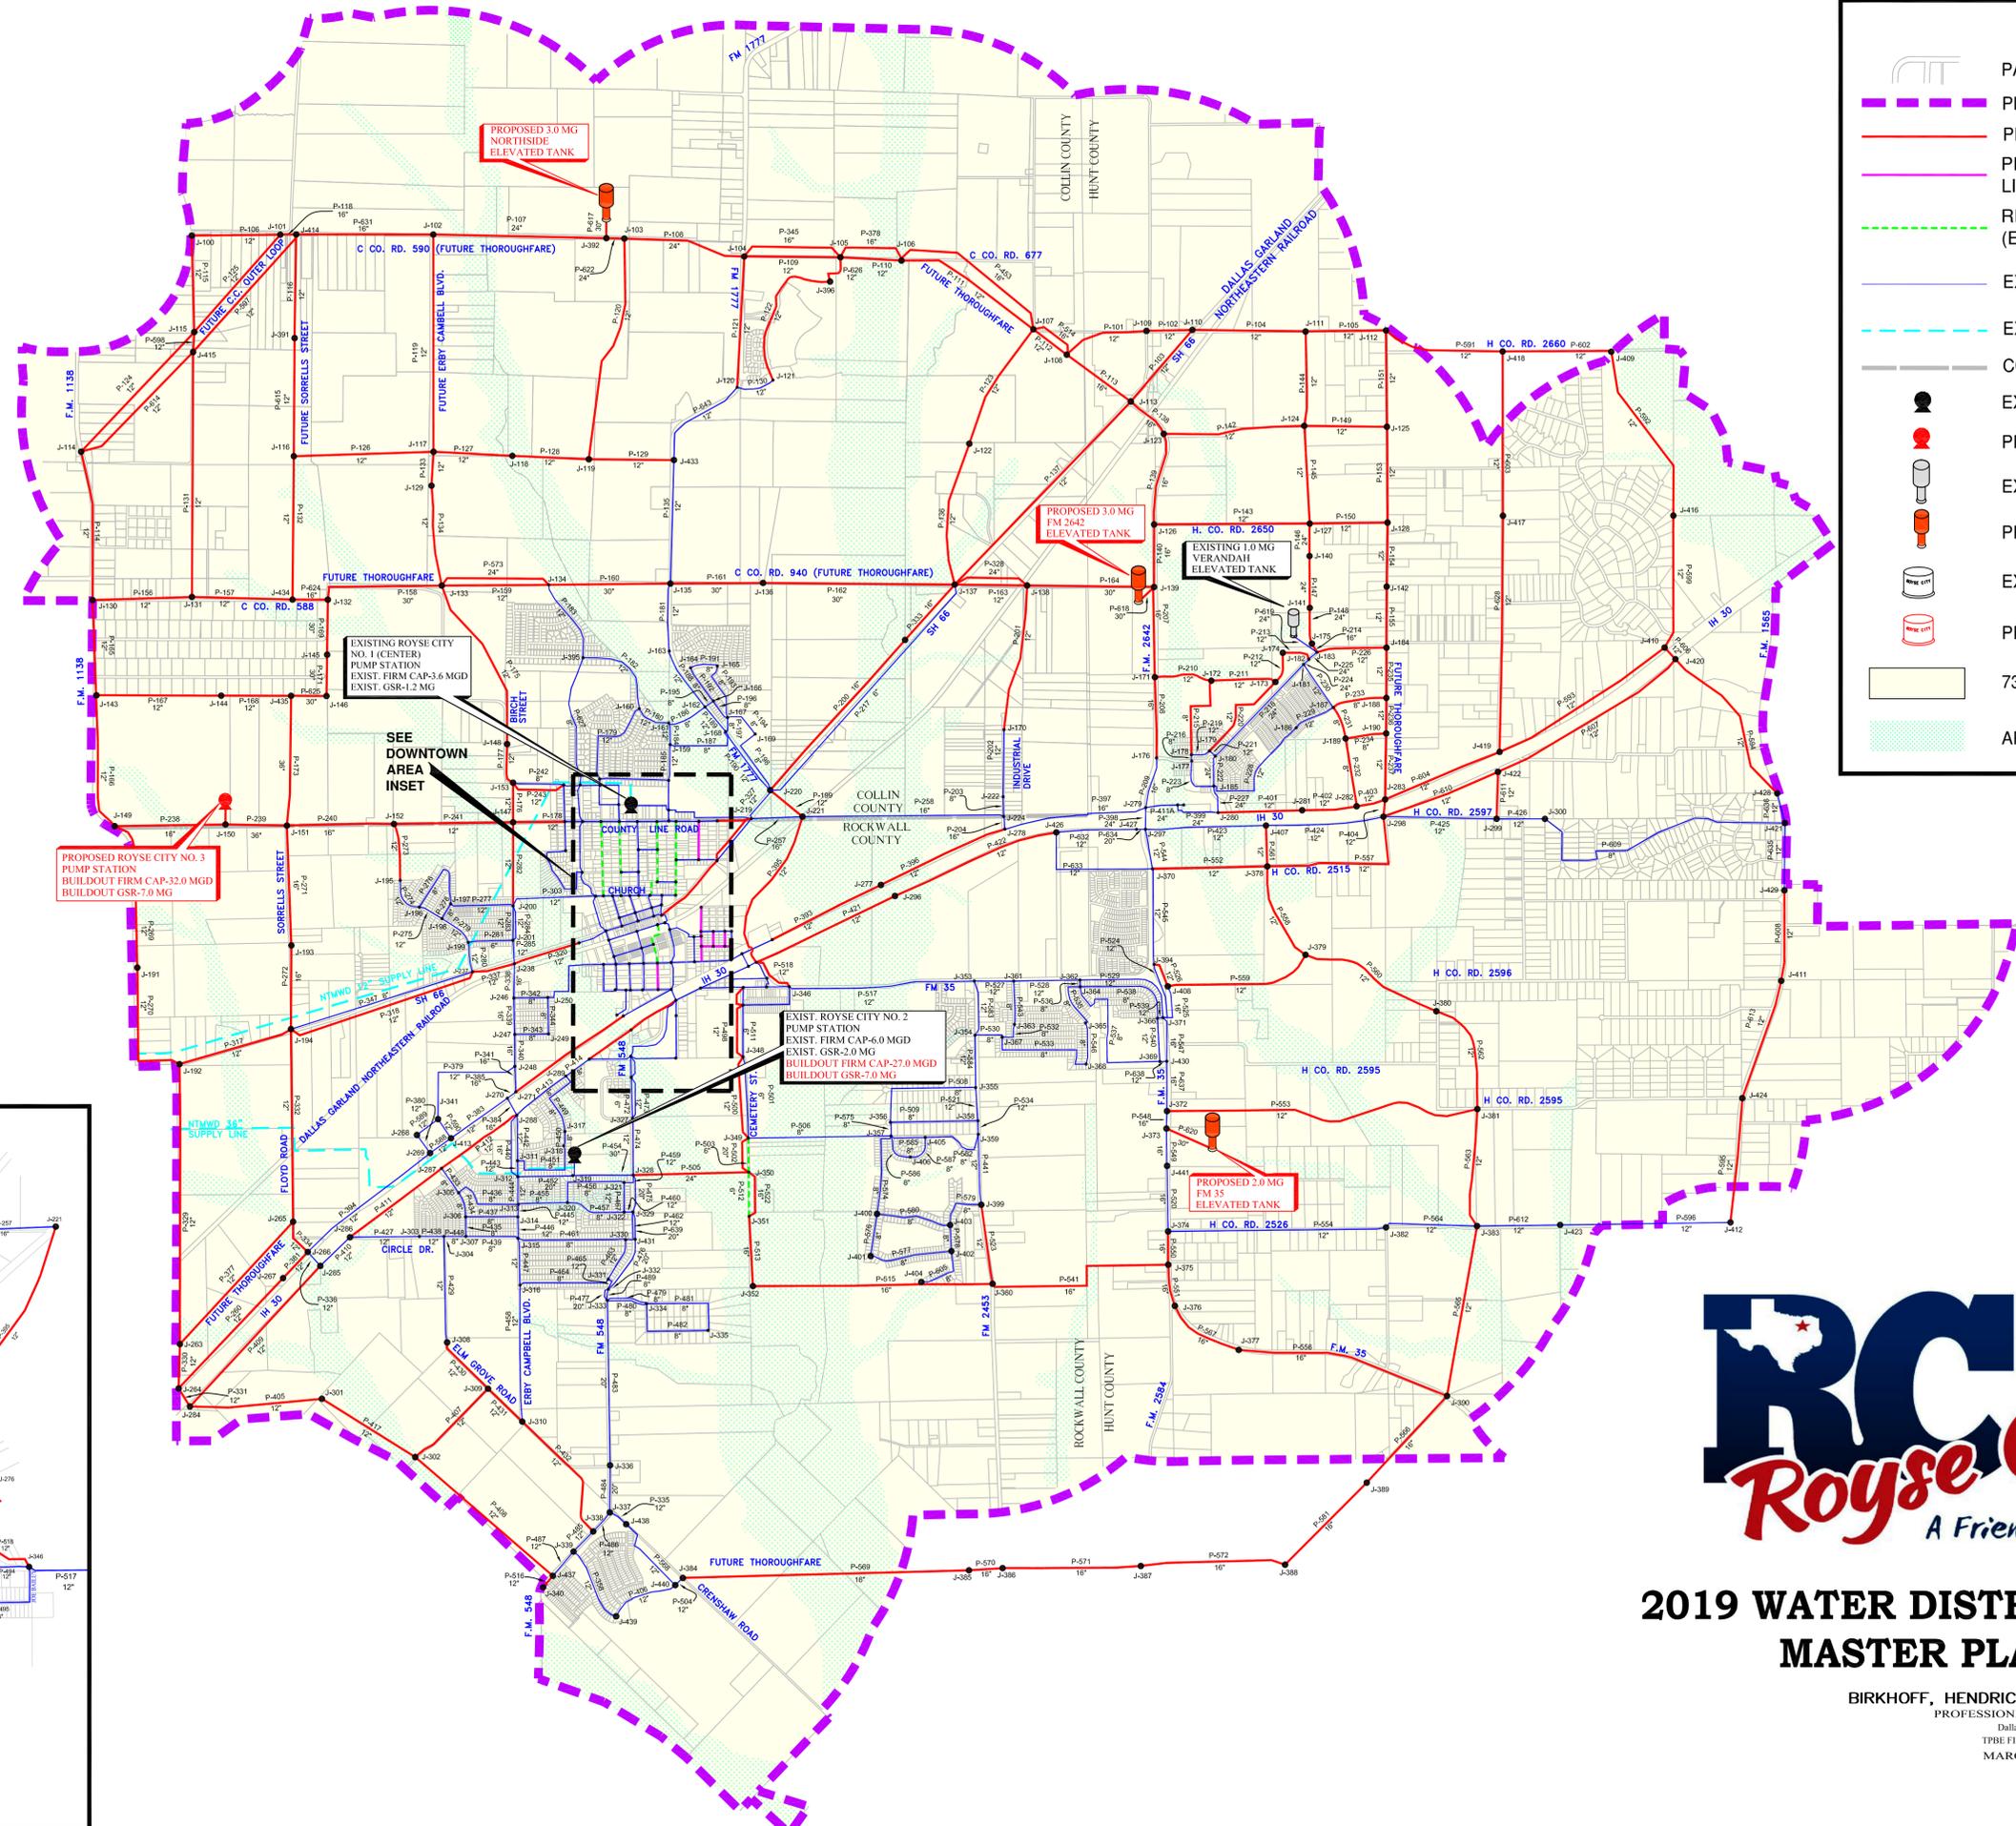


ROYSE CITY NO. 3 PUMP STATION

**DOWNTOWN AREA INSET
(NTS)**

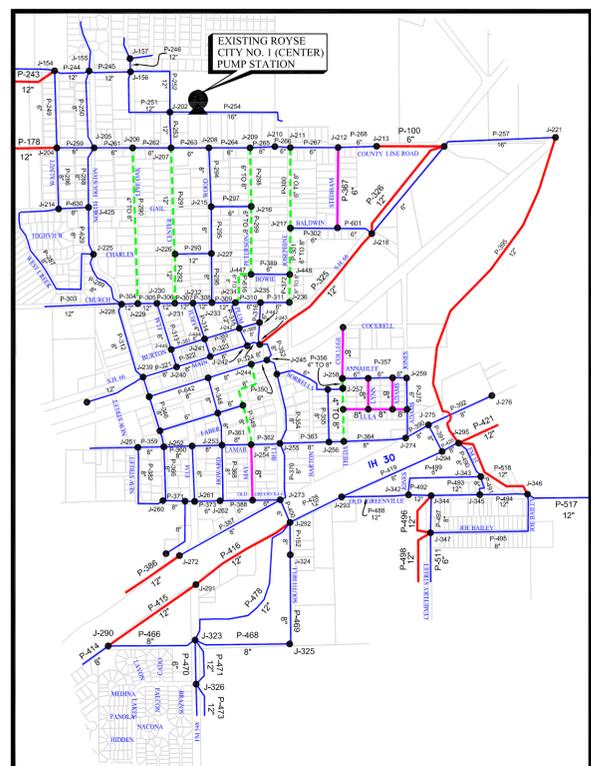

LEGEND

- PARCELS
- PLANNING AREA BOUNDARY
- PROPOSED WATER LINE NUMBER & DIAMETER
- PROPOSED MASTER PLAN CIP WATER LINE DIAMETER (NON-EXISTING)
- REPLACE EXISTING WATER LINE (EXISTING TO PROPOSED DIAMETER)
- EXISTING WATER LINE NUMBER & DIAMETER
- EXISTING NTMWD SUPPLY LINE
- COUNTY LINE
- EXISTING PUMP STATION
- PROPOSED PUMP STATION
- EXISTING ELEVATED STORAGE TANK
- PROPOSED ELEVATED STORAGE TANK
- EXISTING GROUND STORAGE RESERVOIR
- PROPOSED GROUND STORAGE RESERVOIR
- 730 SERVICE AREA (AT BUILDOUT)
- APPROXIMATE LIMITS OF 100-YR. FLOODPLAIN

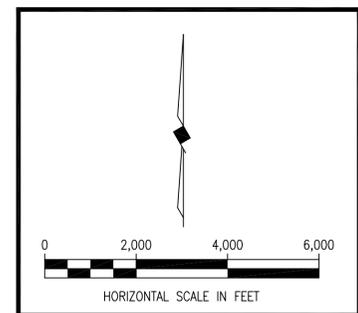

2019 WATER DISTRIBUTION SYSTEM MASTER PLAN UPDATE

BIRKHOFF, HENDRICKS & CARTER, L.L.P.
PROFESSIONAL ENGINEERS
Dallas, Texas
TPBE FIRM NO. 526
MARCH 2021